
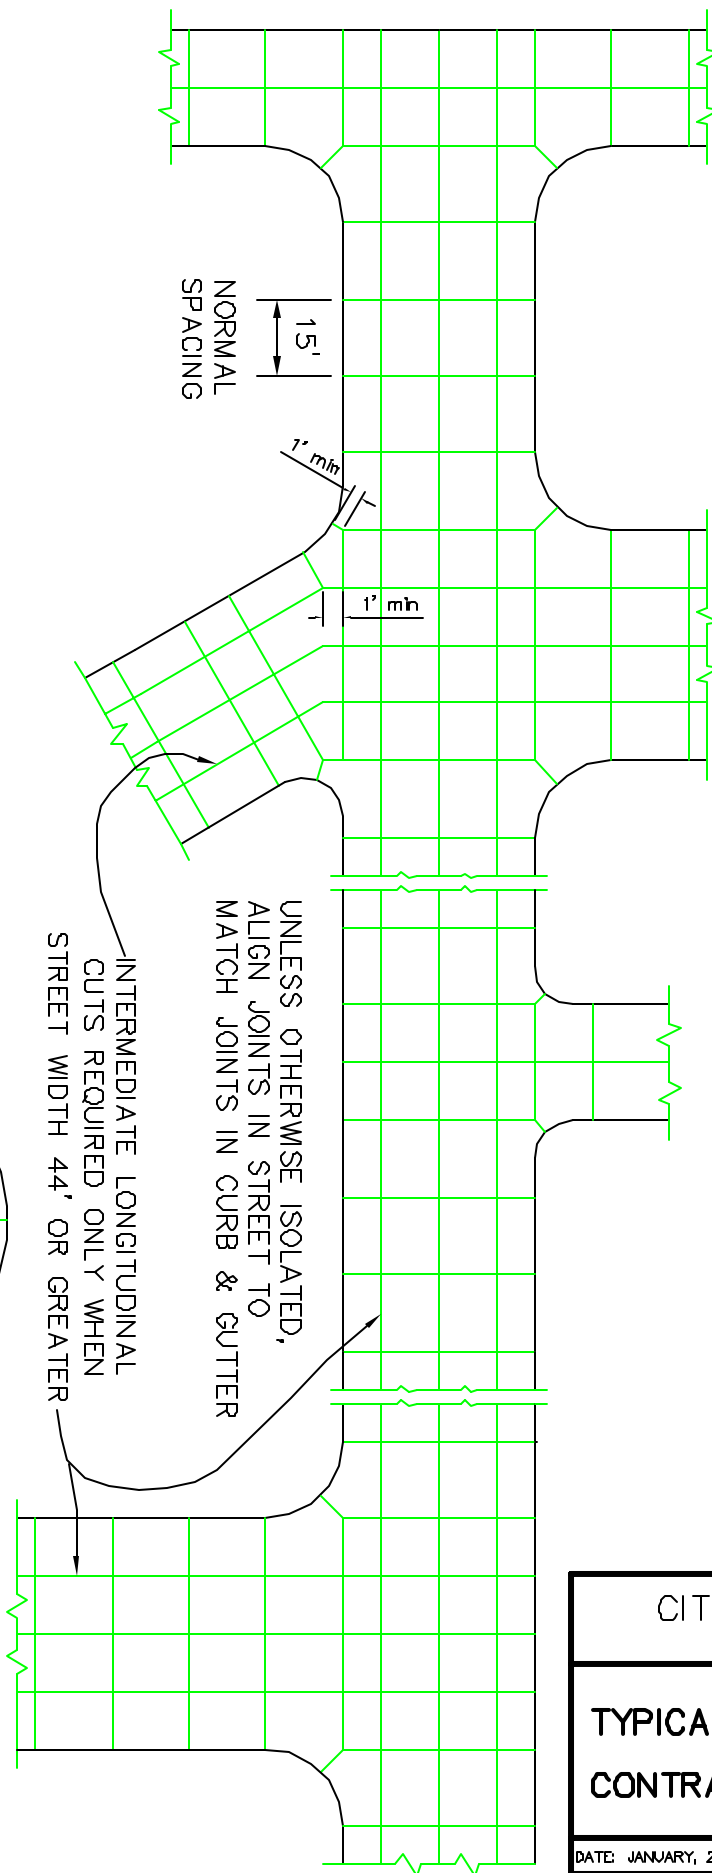
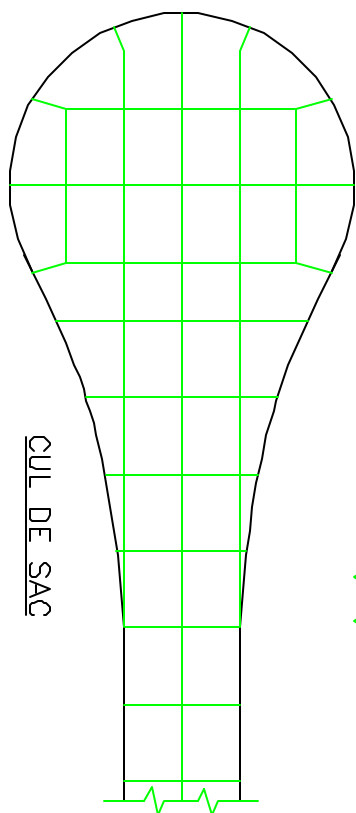


CONTRACTION JOINT PATTERNS  
SHALL, AS CLOSE AS PRACTICABLE,  
APPROXIMATE A SQUARE PATTERN

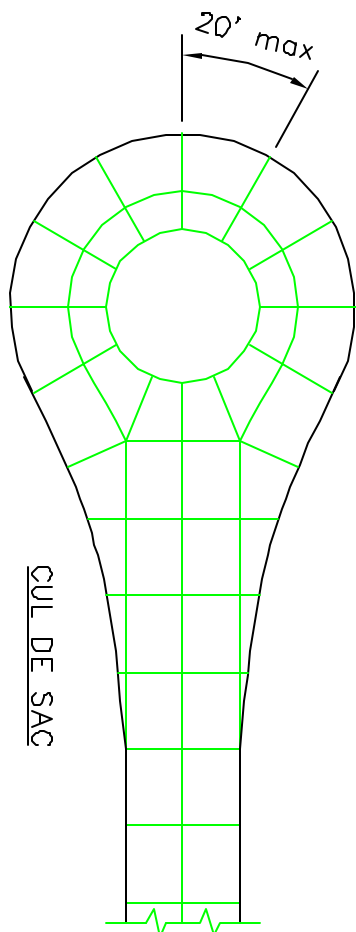

CITY OF CORVALLIS  
ENGINEERING DIVISION

TYPICAL CONCRETE STREET  
CONTRACTION JOINT DETAIL

DATE: JANUARY, 2003

SCALE: NONE

STANDARD DETAIL No.

APPROVED:

*[Signature]*

102